


01 GROUND FLOOR 1:100

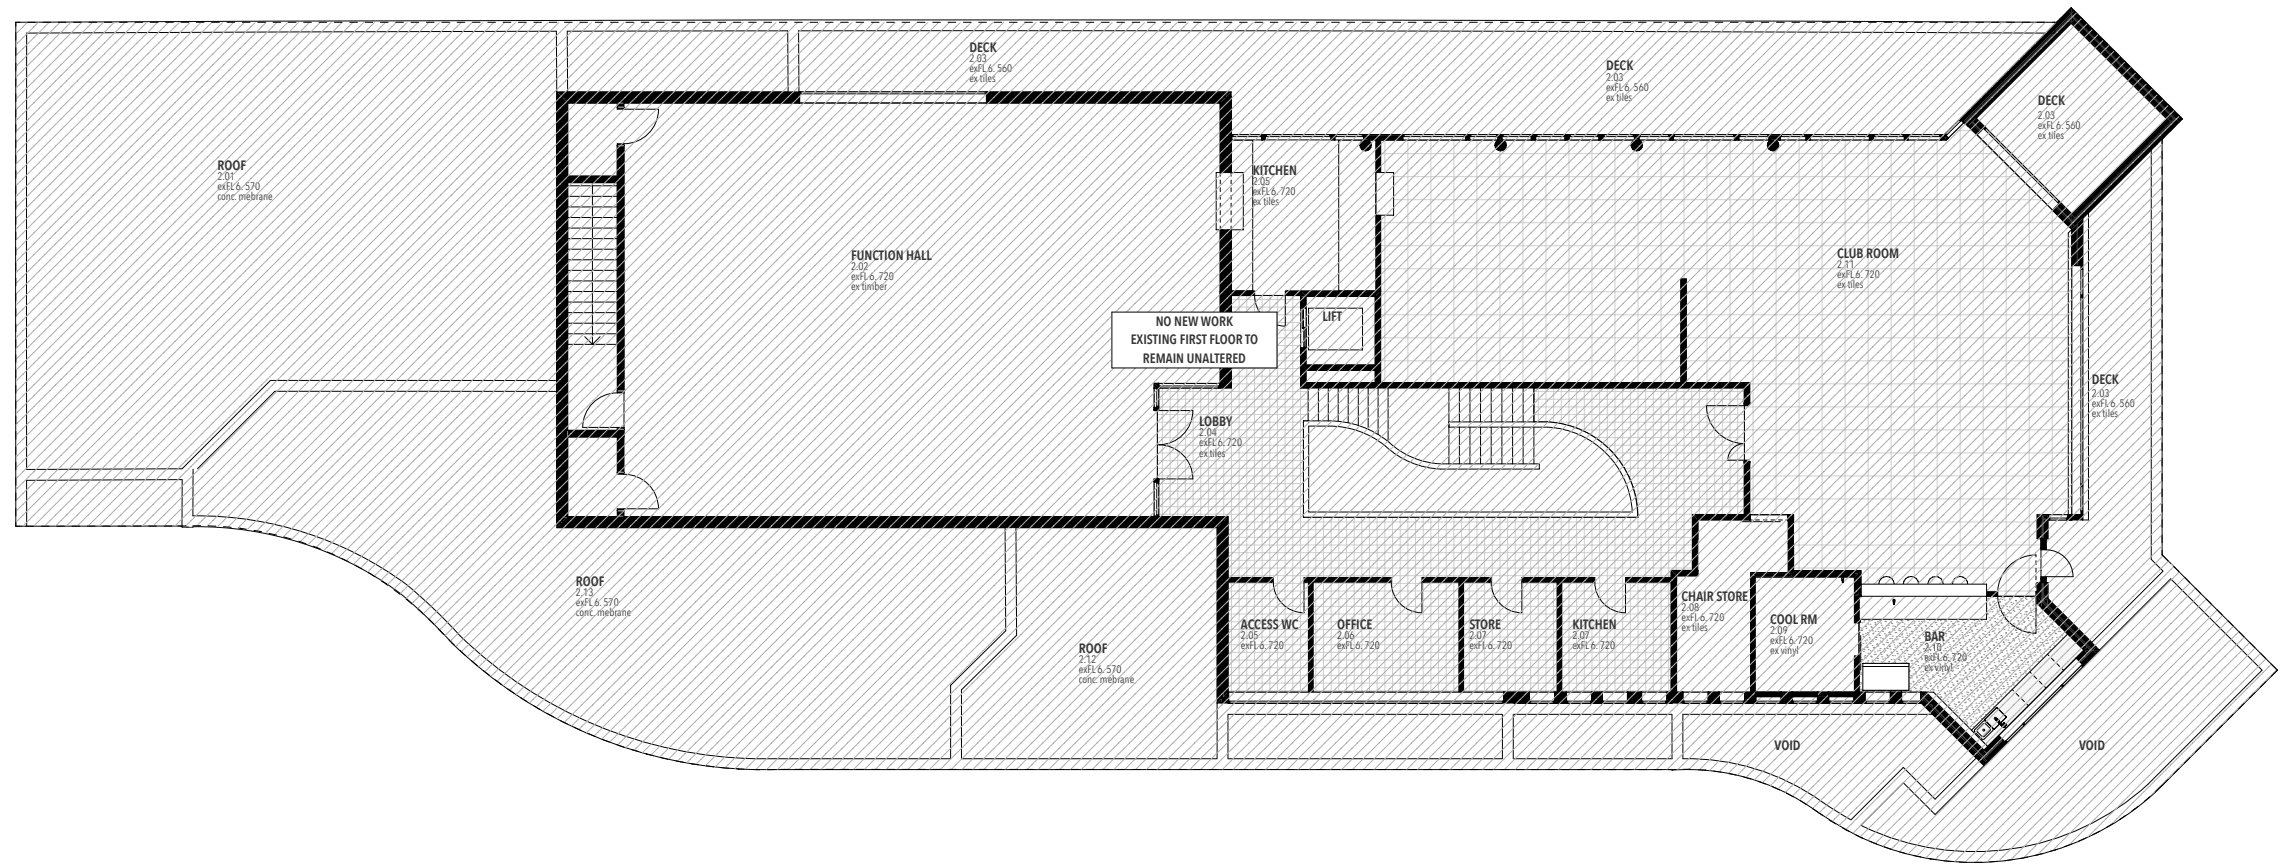

02 FIRST FLOOR 1:100

REVISION	DESCRIPTION	DATE	SCALE	DATE	DRAWN	CHECKED
A	PRELIMINARY ISSUE	12/06/24	1:100 @ A1	15/12/2022	BM	RG
B	PRELIMINARY ISSUE	05/08/24				
C	ISSUE FOR OWNERS CONSENT	28/08/24				
D	ISSUE FOR COUNCIL APPROVAL	20/11/24				